



LEGEND

- Mown grass
- Indigenous planting areas
- Concrete access path
- Compacted toppings path
- Existing informal gravel carpark
- Park signage
- Proposed indigenous tree
- Existing tree
- Possible future revegetation area

KEY

- ① Djaara Mayam (Shelter)
- ② Vehicle exclusion logs, rocks & bollards
- ③ Existing playspace
- ④ Access paths
- ⑤ Connecting path to Ironbark Gully Trail
- ⑥ Yarning circle
- ⑦ Planted mound with 18 standing stones
- ⑧ Existing concrete pitch
- ⑨ Existing mound
- ⑩ Maintenance vehicle access
- ⑪ Open grassy space
- ⑫ Existing ironbark forest
- ⑬ Possible future revegetation
- ⑭ Kalianna school gate
- ⑮ Djaara gateway space with welcome, orientation and information signage.



BALAK KALIK MANYA - PROUSES ROAD RECREATION RESERVE
 LANDSCAPE CONCEPT PLAN

DWG 3A_23350_LSK01_E Landscape Concept Plan
 SCALE 1:400 @A3 12.11.2024 PW



- **Informal gate access** from Kalianna School.
- **Vehicle exclusion** and maintenance access to park.
- **Djaara art & knowledge themes** to be children-focussed (especially for the Kalianna School community).
- **Informal gravel paths** to playspace.
- **Sensory garden** with mulched mini-trails for visitors. Flowering indigenous plants to attract birds, beneficial insects and butterflies.
- **Existing playspace.**
- **Circular concrete edge strip** around existing playspace.
- **Informal nature experience** with addition of logs, rock and steppers. Provision of loose natural materials such as sticks, leaves, pebbles and seed pods.
- **Existing concrete pad** to be removed.

- **Djaara gateway space** with welcome, orientation and information signage.
- **New path link** to playspace & Ironbark Gully.
- **Djandak shelter** with coloured concrete slab floor. All roof runoff to fall into spoon drain and garden bed areas for passive irrigation. Coloured concrete floor to have robust Djaara artwork pattern. Shelter to have mini-yarning circle seats (robust and thick timber slats) with views across park.

1. Playspace Plan




- **Gentle mound** using existing site topsoil with indigenous woodland plantings.
- **Coloured concrete paving circle** with robust Djaara artwork pattern.
- **Semi-circular yarning circle** (5m diameter) with curved seat. Robust & thick timber slats on in-situ coloured concrete plinth with robust Djaara artwork pattern in formwork.
- **18 No. Djaara selected and locally sourced stone boulders** securely fixed into existing earth to represent Apical ancestors.



2. Yarning Circle Plan

BALAK KALIK MANYA - PROUSES ROAD RECREATION RESERVE
LANDSCAPE CONCEPT PLAN

DWG 3A_23350_LSK02_E Landscape Concept Plan
 SCALE 1:200 @A3 12.11.2024 PW

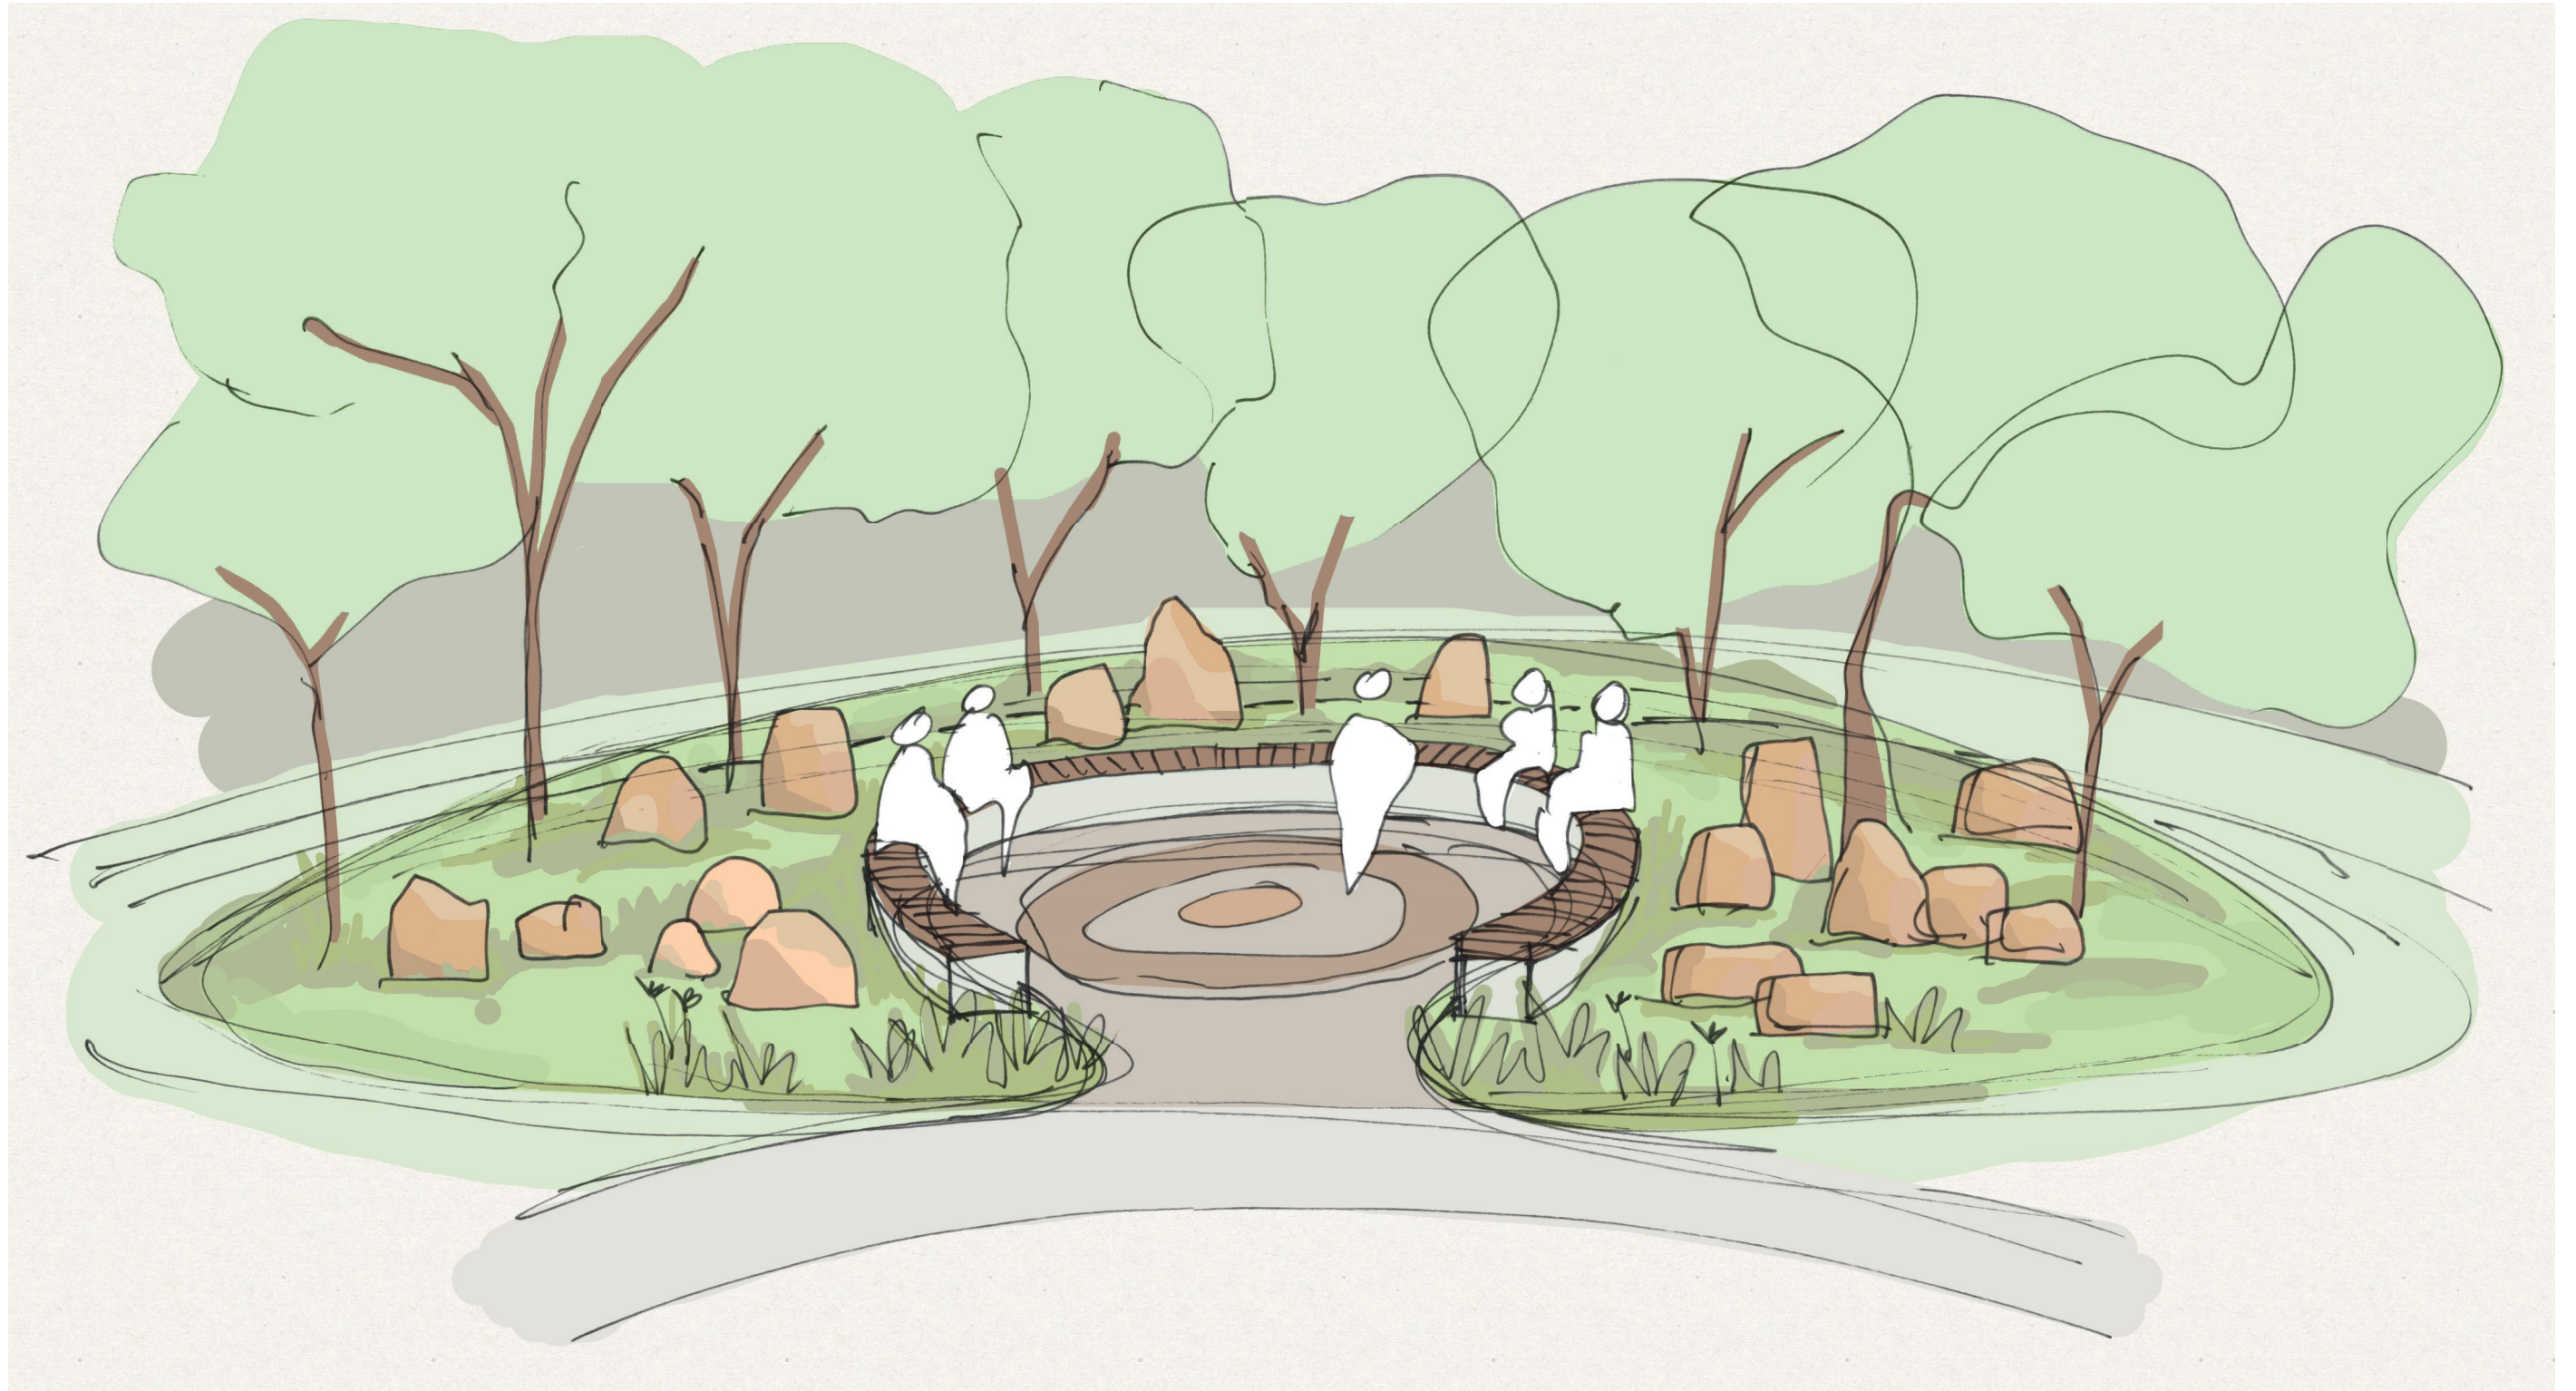

ARTIST IMPRESSION ONLY


BALAK KALIK MANYA - PROUSES ROAD RECREATION RESERVE

CONCEPT SKETCH - YARNING CIRCLE

DWG 3A_23350_LSK03_E Landscape Concept Plan
12.11.2024 PW

3 Acres
Landscape Architecture

Djanda
DJANDAK
DJAA WALATJALANG

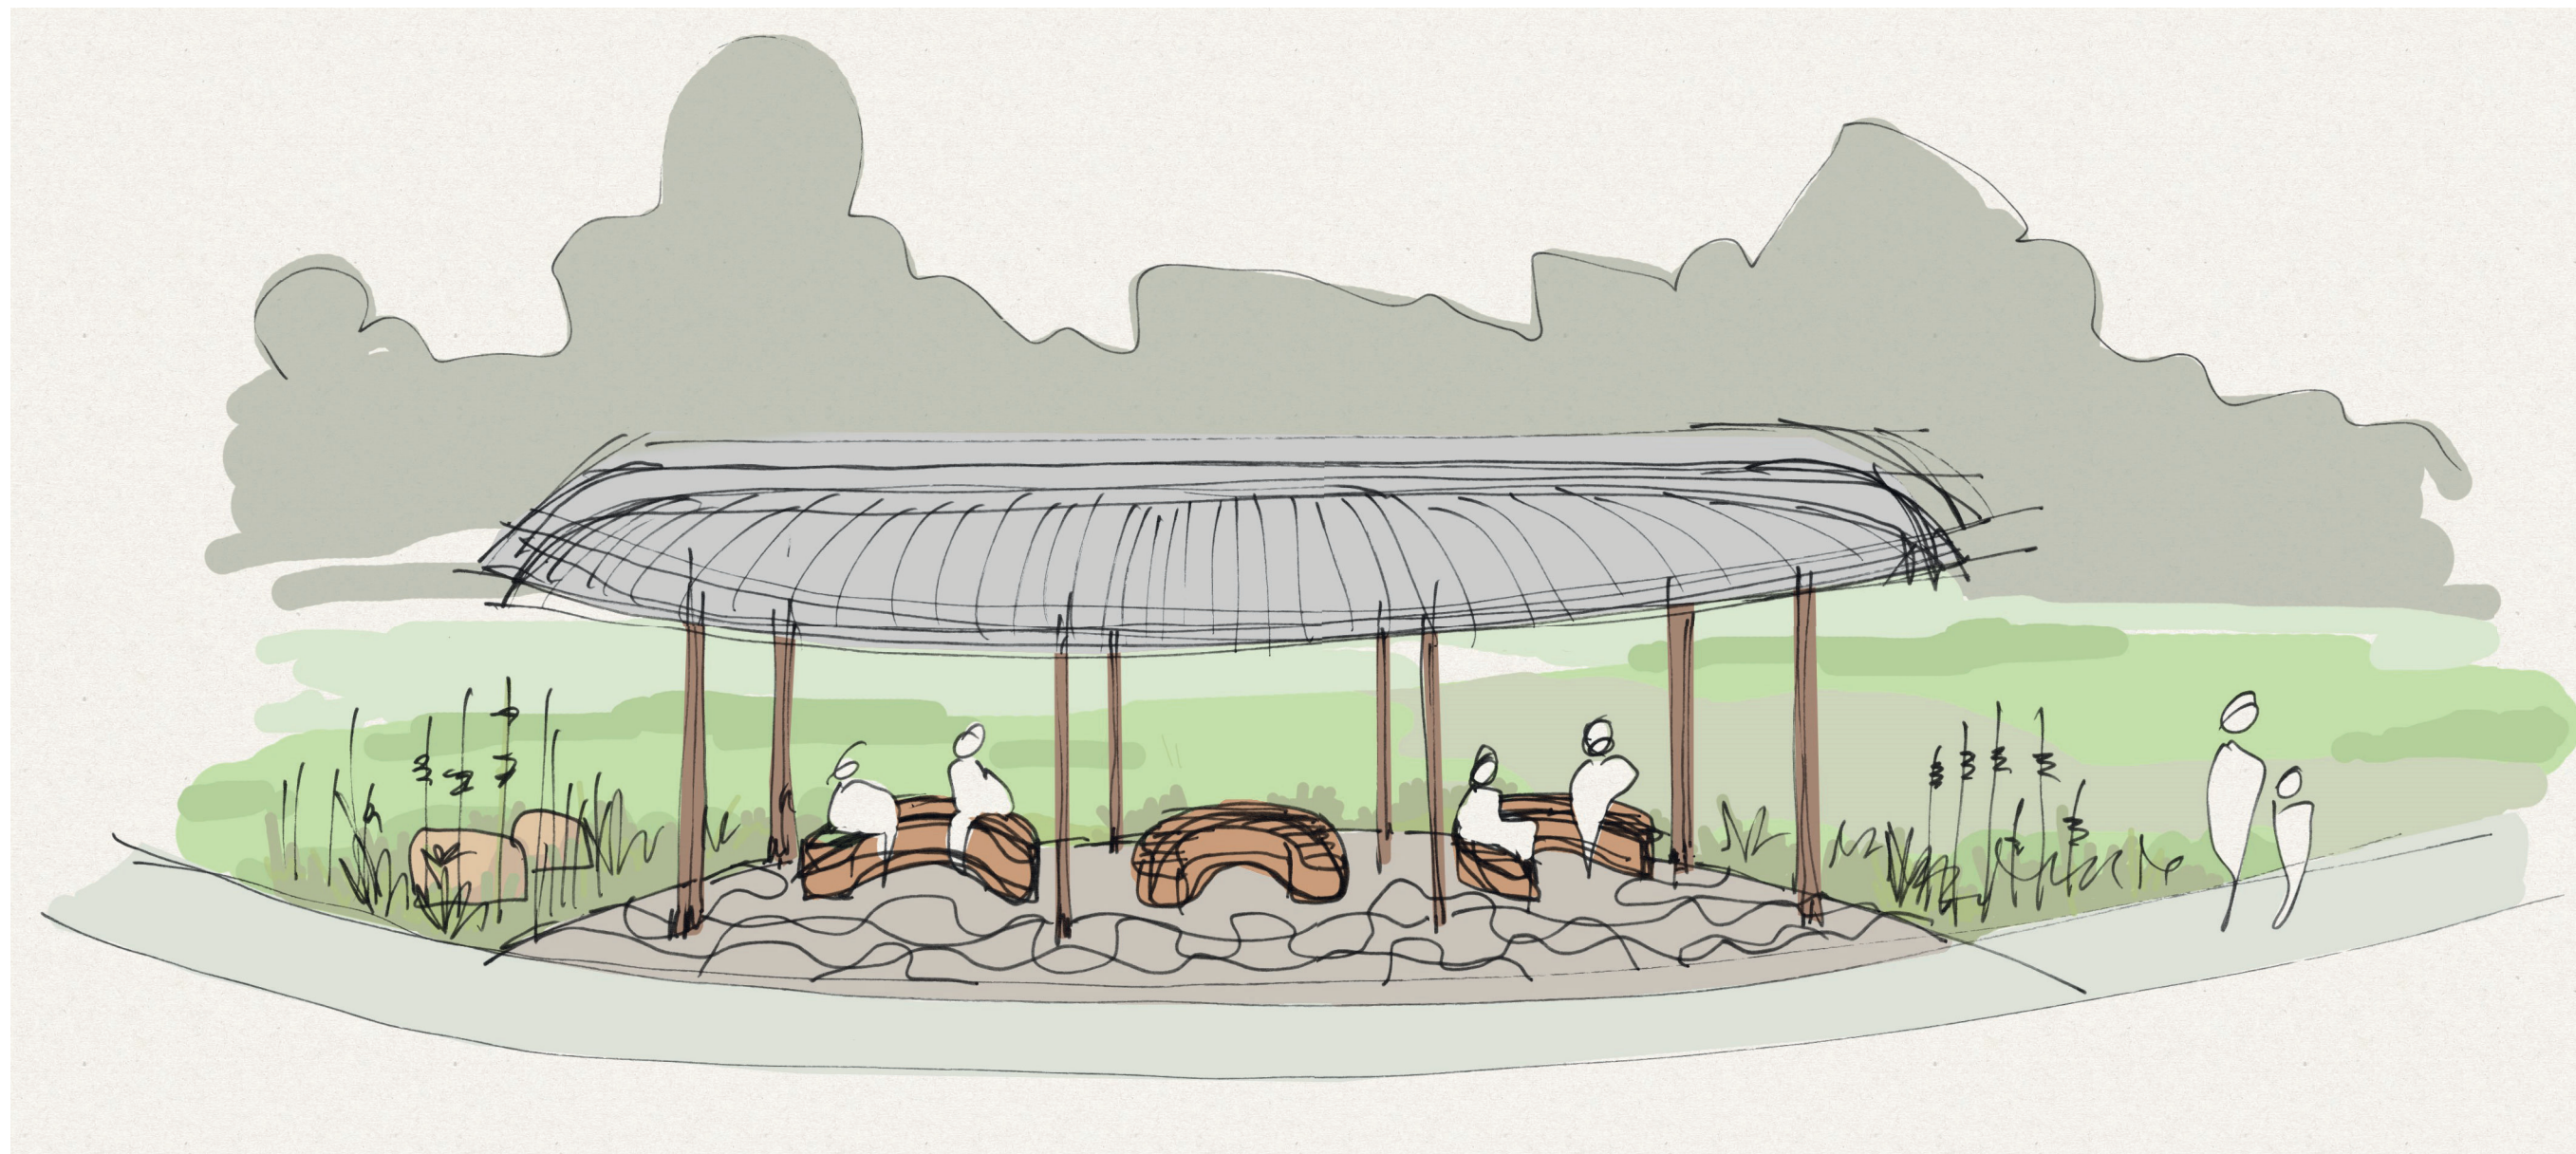

ARTIST IMPRESSION ONLY

BALAK KALIK MANYA - PROUSES ROAD RECREATION RESERVE
CONCEPT SKETCH - MAYAM SHELTER

DWG 3A_23350_LSK04_E Landscape Concept Plan
12.11.2024 PW

3 Acres
Landscape Architecture

Djanda
DJANDAK
DJAA WALATJALANG



ARTIST IMPRESSION ONLY

BALAK KALIK MANYA - PROUSES ROAD RECREATION RESERVE

CONCEPT SKETCH - NATURE ACTIVITIES

DWG 3A_23350_LSK05_E Landscape Concept Plan
12.11.2024 PW